


SEQUENCE COMMISSIONING AND START-UP DESALINATED WATER SUPPLY FOR SPENCE GROWTH OPTIONS PROJECT

NO ENERGY / NO CHARGE
CONSTRUCTION COMPLETION

WITH ENERGY / NO CHARGE
PRECOMMISSIONING

WITH ENERGY / WITH CHARGE
COMMISSIONING

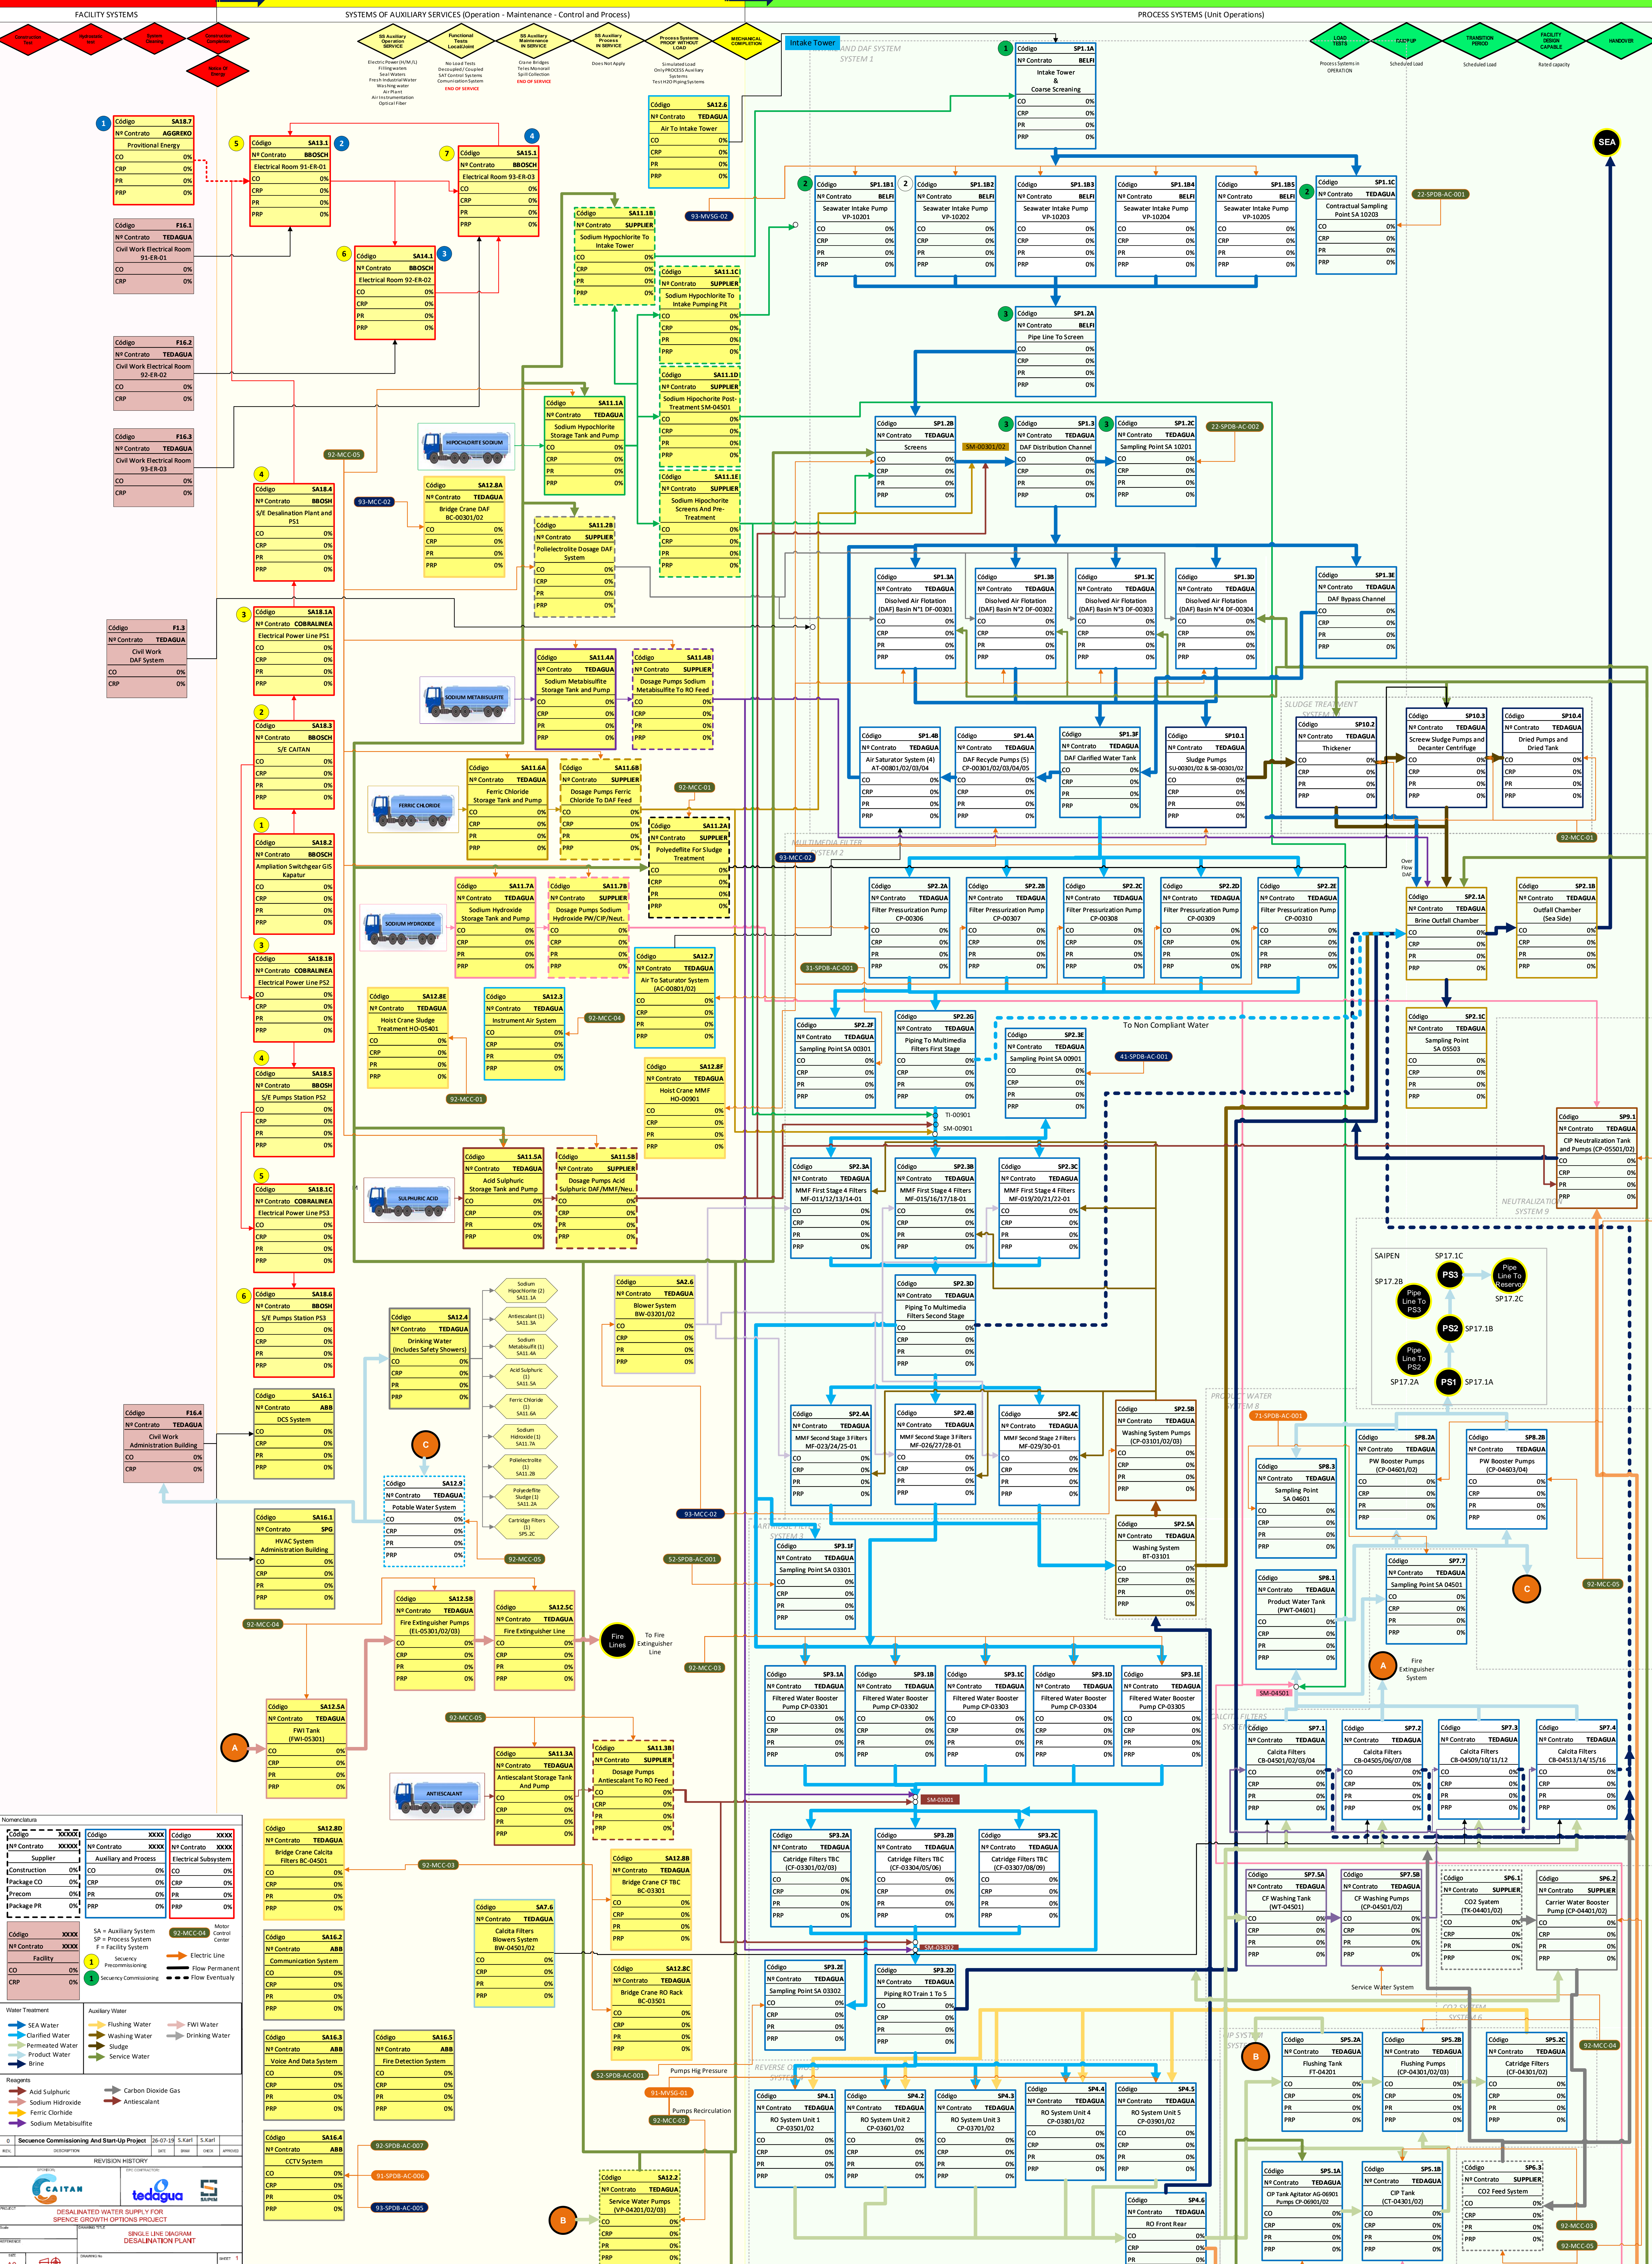

Item	Code	Description	CO	CRP	PR	PRP
F16.1	XXXX	Civil Work Electrical Room 91-ER-01				
F16.2	XXXX	Civil Work Electrical Room 92-ER-02				
F16.3	XXXX	Civil Work Electrical Room 93-ER-03				
F1.3	XXXX	Civil Work DAF System				

Item	Code	Description	CO	CRP	PR	PRP
SA18.1A	XXXX	Electrical Power Line PS1				
SA18.1B	XXXX	Electrical Power Line PS2				
